


**FRONT ELEVATION**

SCALE: 1/4" = 1'-0"


**A**  
A-1.1

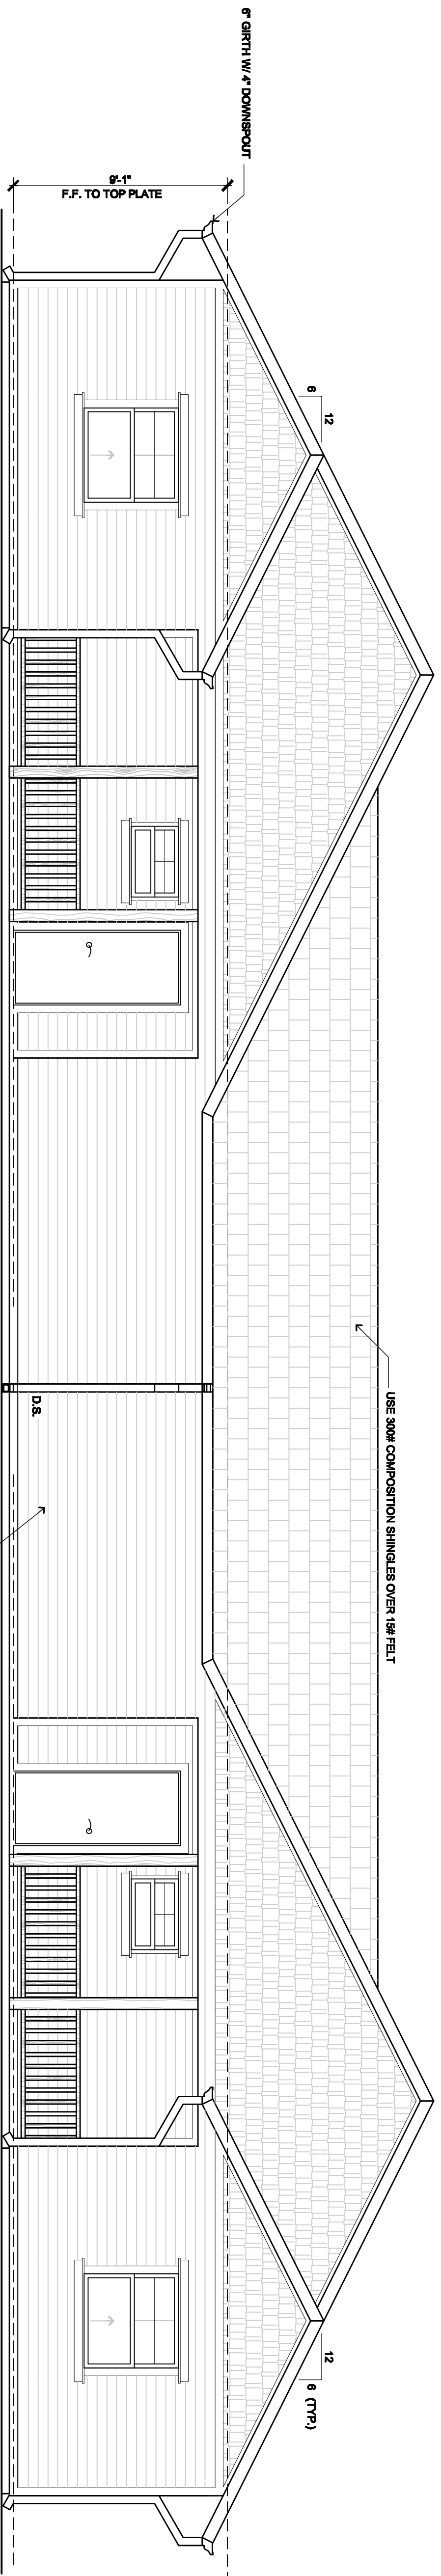

**REAR ELEVATION**

SCALE: 1/4" = 1'-0"


**B**  
A-1.1

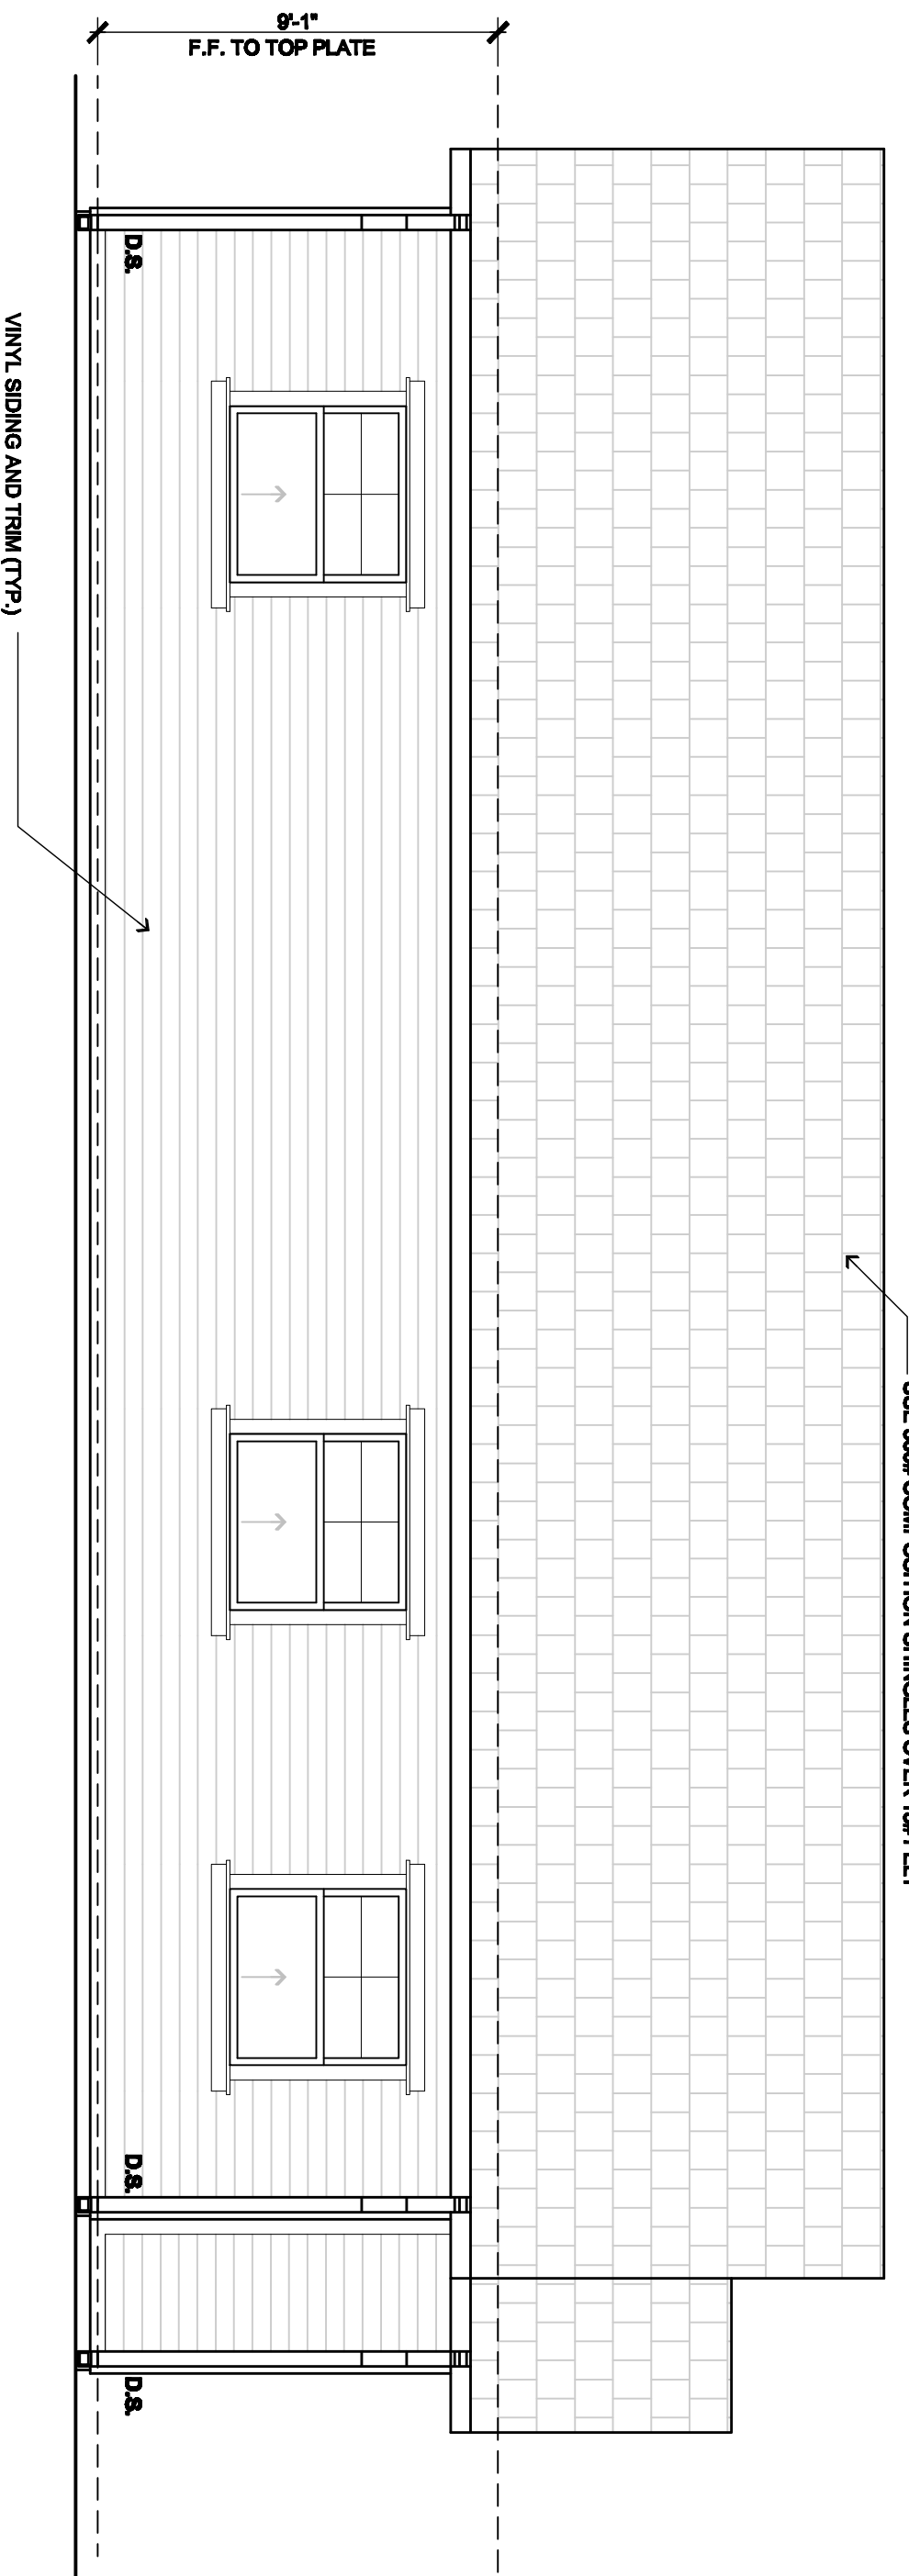

**LEFT SIDE ELEVATION**

SCALE: 1/4" = 1'-0"

**C**  
A-1.1

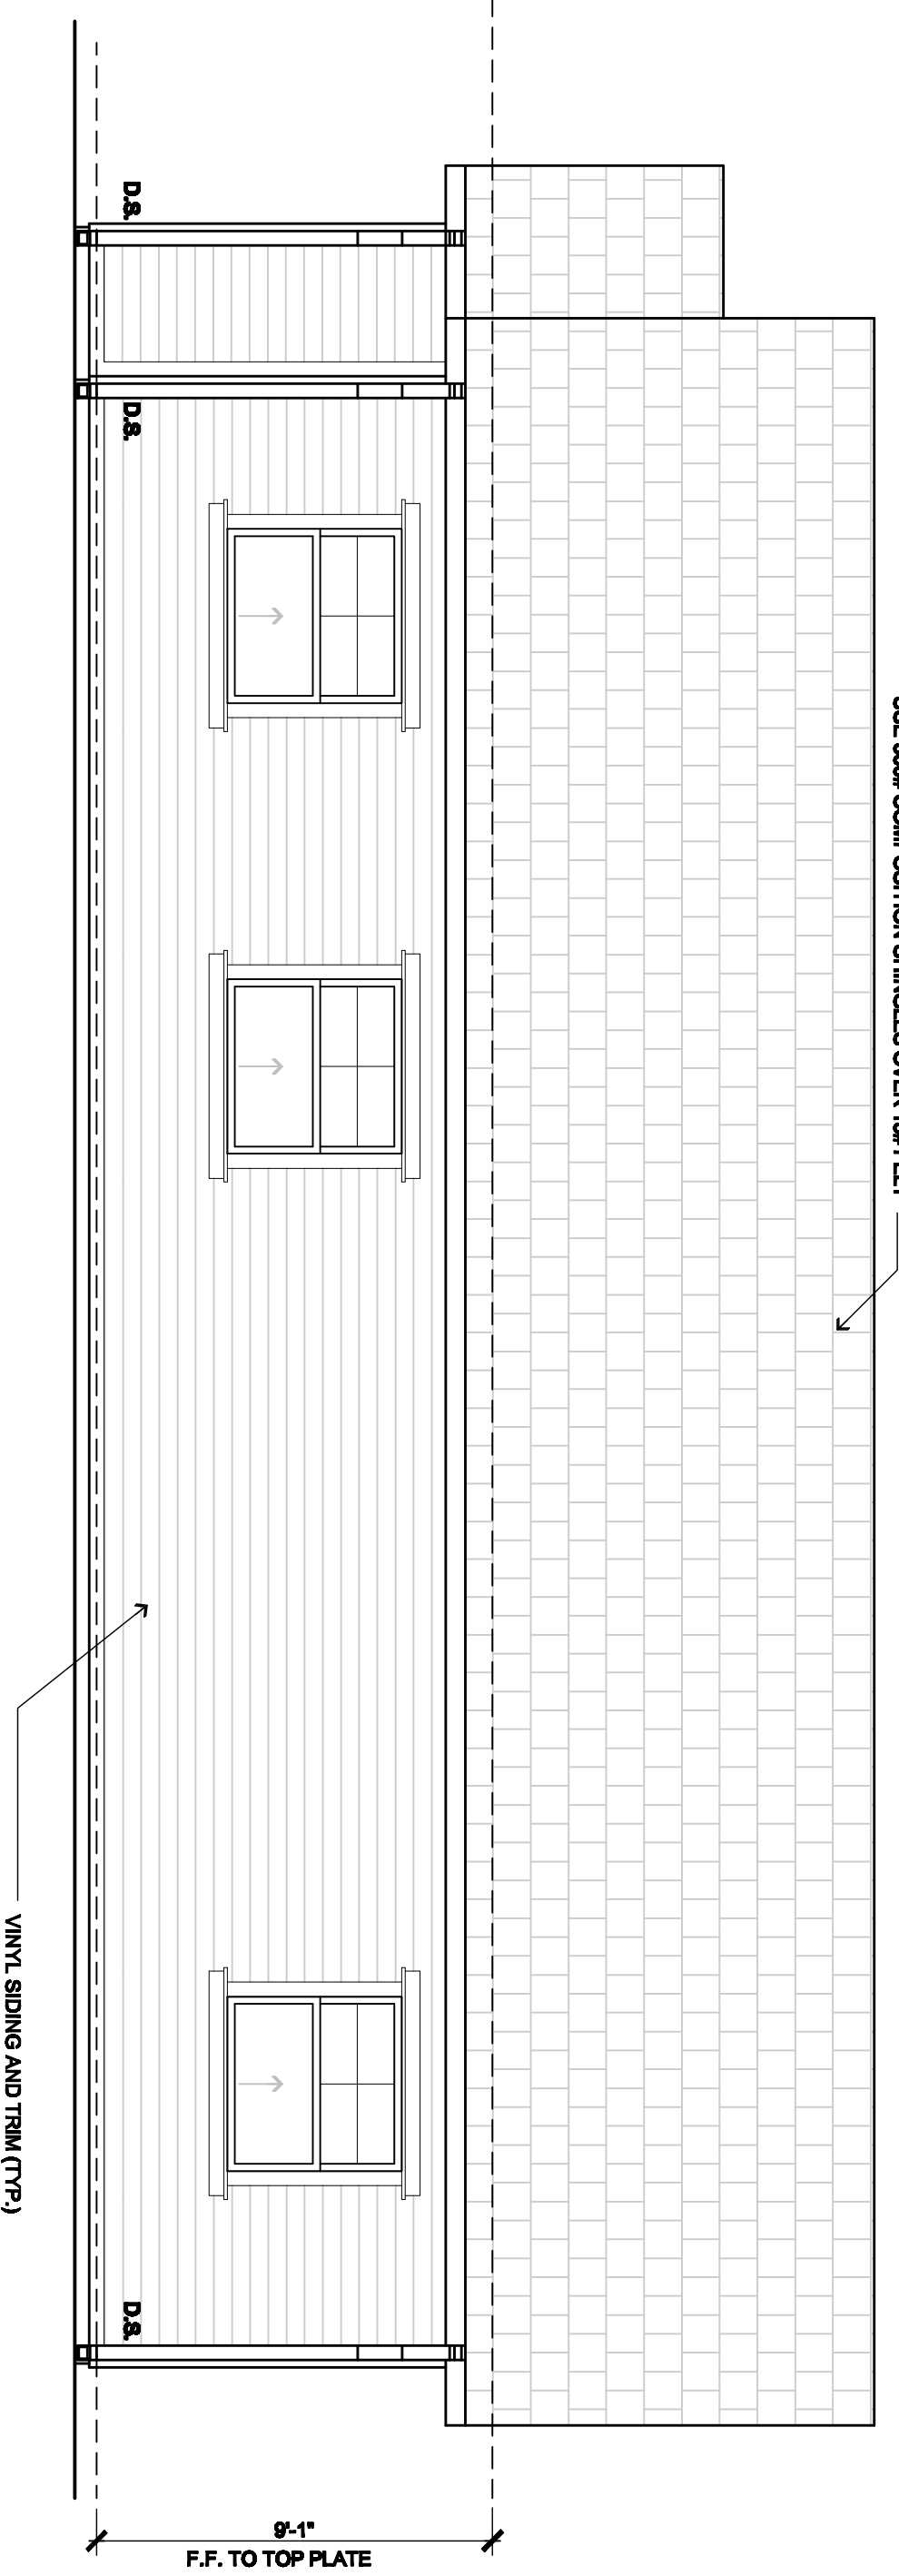


**RIGHT SIDE ELEVATION**

SCALE: 1/4" = 1'-0"

**D**  
A-1.1

REVISIONS

DATE

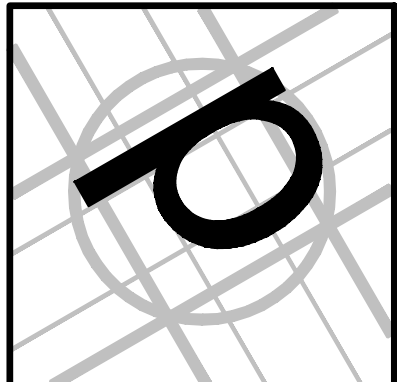

110 south third street  
paducah, ky 42001  
270.442.5439 phone  
270.442.5430 fax  
www.perryarchitecture.com

office of  
architecture  
+ design



THREE BEDROOM DUPLEX  
SARAKTSANNIS ESTATES  
ILLINOIS AVENUE  
PADUCAH, KY 42003

ELEVATIONS  
3-BEDROOM

FILE: A-2 ELEV WES  
DRAWN BY: CJB  
CHECKED BY: KTP  
SET DATE: 4-25-07  
PLOT DATE: 4-25-07  
TIME:  
REVISION:  
REVISION:

copyright 2007 PerryOffice of A/D

arch

2.1